









66 - Fence - Proposed Super Silt Fence - Q1 616 LF  
 67 - Fence - Proposed Silt Fence - Q1 694 LF  
 68 - Misc. - Proposed Stabilized Construction Entrance - Q1 2,740 SF  
 69 - Misc. - Temporary Stockpile - Q1 1,210 SF



PROP. TEMPORARY BLOCK AND SEDIMENT FILTER TUBE (TYP.)

PROP. SUPER SILT FENCE (TYP.)

LIMIT OF DISTURBANCE  
128,009 SF. (2.94 AC)

TEMPORARY SOIL STOCKPILE (TYP.)

SOIL LINE (TYP.)

PROP. INLET FILTER (TYP.)

PROP. TEMPORARY BLOCK AND SEDIMENT FILTER TUBE (TYP.)

PROP. SUPER SILT FENCE (TYP.)

SOIL LINE (TYP.)

PROP. TEMPORARY BLOCK AND SEDIMENT FILTER TUBE (TYP.)

SEE INSET 'A' FOR CONTINUATION OF LIMIT OF DISTURBANCE

PROP. INLET FILTER (TYP.)

PROP. STABILIZED CONSTRUCTION ENTRANCE (TYP.)

SOIL LINE (TYP.)

PROP. SILT FENCE (TYP.)

EXIST. TEMP. CONSTRUCTION ENTRANCE/ACCESS TO BE MAINTAINED AND UTILIZED DURING CONSTRUCTION (REFER TO HEPCSD APPLICATION #217-H-3825)

PROP. INLET FILTER (TYP.)

**SESC COMPACTION NOTE:**

THE SUBJECT SITE IS LOCATED IN PLANNING AREA-1 AND IS DEVELOPED UNDER EXISTING CONDITIONS, BASED ON THE NEW JERSEY DEPARTMENT OF AGRICULTURE STATE SOIL CONSERVATION COMMITTEE TECHNICAL BULLETIN EFFECTIVE MARCH 2016, THE SOIL COMPACTION REQUIREMENTS ARE NOT APPLICABLE.

**SOIL TYPE**

- (LAGA) - LAGUARDIA ARTIFACTUAL COARSE SANDY LOAM
- (URWET) - URBAN LAND, WET SUBSTRATUM
- (WATER) - WATER


**19TH STREET**

**HARBOR BOULEVARD**

**INSET 'A'**  
SCALE: 1" = 20'

© 2017 HARBORLAND DEVELOPMENT, INC. ALL RIGHTS RESERVED. THIS PLAN IS THE PROPERTY OF HARBORLAND DEVELOPMENT, INC. AND IS NOT TO BE REPRODUCED OR TRANSMITTED IN ANY FORM OR BY ANY MEANS, ELECTRONIC OR MECHANICAL, INCLUDING PHOTOCOPYING, RECORDING, OR BY ANY INFORMATION STORAGE AND RETRIEVAL SYSTEM.

- 01 - Streetscape - Footing - 3'W x 1'1" - Q1 28 LF - Q2 4 CY
- 02 - Streetscape - Concrete Wall - 10'Thick x 8'7 1/2" - Q1 28 LF - Q2 11 CY
- 03 - Streetscape - Footing - 2'W x 1'1" - Q1 14 LF - Q2 4 CY
- 04 - Streetscape - Concrete Wall - 8'Thick x 8'7 1/2" - Q1 28 LF - Q2 4 CY
- 05 - Streetscape - Concrete Wall - 8'Thick x 8'7 1/2" - Q1 138 LF - Q2 51 CY
- 06 - Streetscape - Footing - 2'W x 1'1" - Q1 14 LF - Q2 4 CY
- 07 - Streetscape - Footing - 2'W x 1'1" - Q1 21 LF - Q2 6 CY
- 08 - Streetscape - Concrete Wall - 10'Thick x 8'7 1/2" - Q1 14 LF - Q2 5 CY
- 09 - Streetscape - Concrete Wall - 10'Thick x 8'7 1/2" - Q1 27 LF - Q2 8 CY
- 10 - Streetscape - Concrete Wall - 8'Thick x 8'7 1/2" - Q1 73 LF - Q2 7 CY
- 11 - Streetscape - Footing - 2'W x 1'1" - Q1 84 LF - Q2 15 CY
- 12 - Streetscape - Footing - 2'W x 1'1" - Q1 81 LF - Q2 12 CY
- 13 - Streetscape - Concrete Wall - 10'Thick x 8'7 1/2" - Q1 86 LF - Q2 33 CY
- 14 - Streetscape - Concrete Wall - 10'Thick x 8'7 1/2" - Q1 86 LF - Q2 33 CY
- 15 - Streetscape - Slab - 8" Thick Concrete Slab - Q1 1483 SF - Q2 27 CY
- 16 - Streetscape - Concrete Wall - 10'Thick x 8'7 1/2" - Q1 41 LF - Q2 1 CY
- 17 - Streetscape - Concrete Wall - 10'Thick x 8'7 1/2" - Q1 41 LF - Q2 8 CY
- 18 - Streetscape - Slab - 11" Thick Concrete Slab (Average) - Q1 203 SF - Q2 11 CY
- 19 - Streetscape - Slab - 8" Thick Concrete Slab - Q1 103 SF - Q2 2 CY
- 20 - Streetscape - Footing - 3'W x 1'1" - Q1 187 LF - Q2 12 CY
- 21 - Streetscape - Concrete Wall - 10'Thick x 8'7 1/2" - Q1 161 LF - Q2 23 CY
- 22 - Streetscape - Concrete Wall - 8'Thick x 8'7 1/2" - Q1 86 LF - Q2 6 CY
- 23 - Streetscape - Grade Beam - 24"W x 24"D - Q1 11 LF - Q2 13 CY
- 24 - Streetscape - Grade Beam - 24"W x 24"D - Q1 12 LF - Q2 19 CY
- 25 - Streetscape - Concrete Wall - 10'Thick x 8'7 1/2" - Q1 42 LF - Q2 6 CY
- 26 - Streetscape - Concrete Wall - 10'Thick x 8'7 1/2" - Q1 81 LF - Q2 3 CY
- 27 - Streetscape - Footing - 2'W x 1'1" - Q1 22 LF - Q2 1 CY
- 28 - Streetscape - Knee Wall - 10'Thick x 8'7 1/2" - Q1 81 LF - Q2 1 CY
- 29 - Streetscape - Concrete Wall - 8'Thick x 2'7 1/2" - Q1 81 LF - Q2 1 CY
- 30 - Streetscape - Knee Wall - 8'Thick x 2'7 1/2" - Q1 81 LF - Q2 1 CY
- 31 - Streetscape - Knee Wall - 8'Thick x 1'7 1/2" - Q1 81 LF - Q2 1 CY
- 32 - Streetscape - Concrete Wall - 10'Thick x 8'7 1/2" - Q1 11 LF - Q2 1 CY
- 33 - Streetscape - Slab - 10" Thick Concrete Slab - Q1 117 SF - Q2 4 CY
- 34 - Streetscape - Pin - Q1 15 EA
- 35 - Streetscape - Concrete Wall - 10'Thick x 2'7 1/2" - Q1 81 LF - Q2 1 CY
- 36 - Streetscape - Concrete - 10'W x 6" - Q1 22 EA - Q2 1 CY
- 37 - Streetscape - Footing - 4'W x 1'1" - Q1 17 LF - Q2 3 CY
- 38 - Streetscape - Slab - 8" Thick Concrete Slab - Q1 138 SF - Q2 2 CY
- 39 - Streetscape - Concrete Wall - 8'Thick x 2'7 1/2" - Q1 42 LF - Q2 3 CY
- 40 - Streetscape - Concrete Wall - 8'Thick x 2'7 1/2" - Q1 42 LF - Q2 3 CY
- 41 - Streetscape - Concrete Wall - 8'Thick x 2'7 1/2" - Q1 21 LF - Q2 1 CY
- 42 - Streetscape - Slab - 12" Thick Concrete Slab - Q1 423 SF - Q2 16 CY
- 43 - Streetscape - Footing - 4'W x 1'1" - Q1 41 LF - Q2 11 CY
- 44 - Streetscape - Concrete Wall - 8'Thick x 4'7 1/2" - Q1 88 LF - Q2 6 CY
- 45 - Streetscape - Footing - 4'W x 1'1" - Q1 81 LF - Q2 2 CY
- 46 - Streetscape - Footing - 1'2" Thick - Q1 220 SF - Q2 12 CY
- 47 - Streetscape - Concrete Wall - 8'Thick x 4'7 1/2" - Q1 48 LF - Q2 4 CY

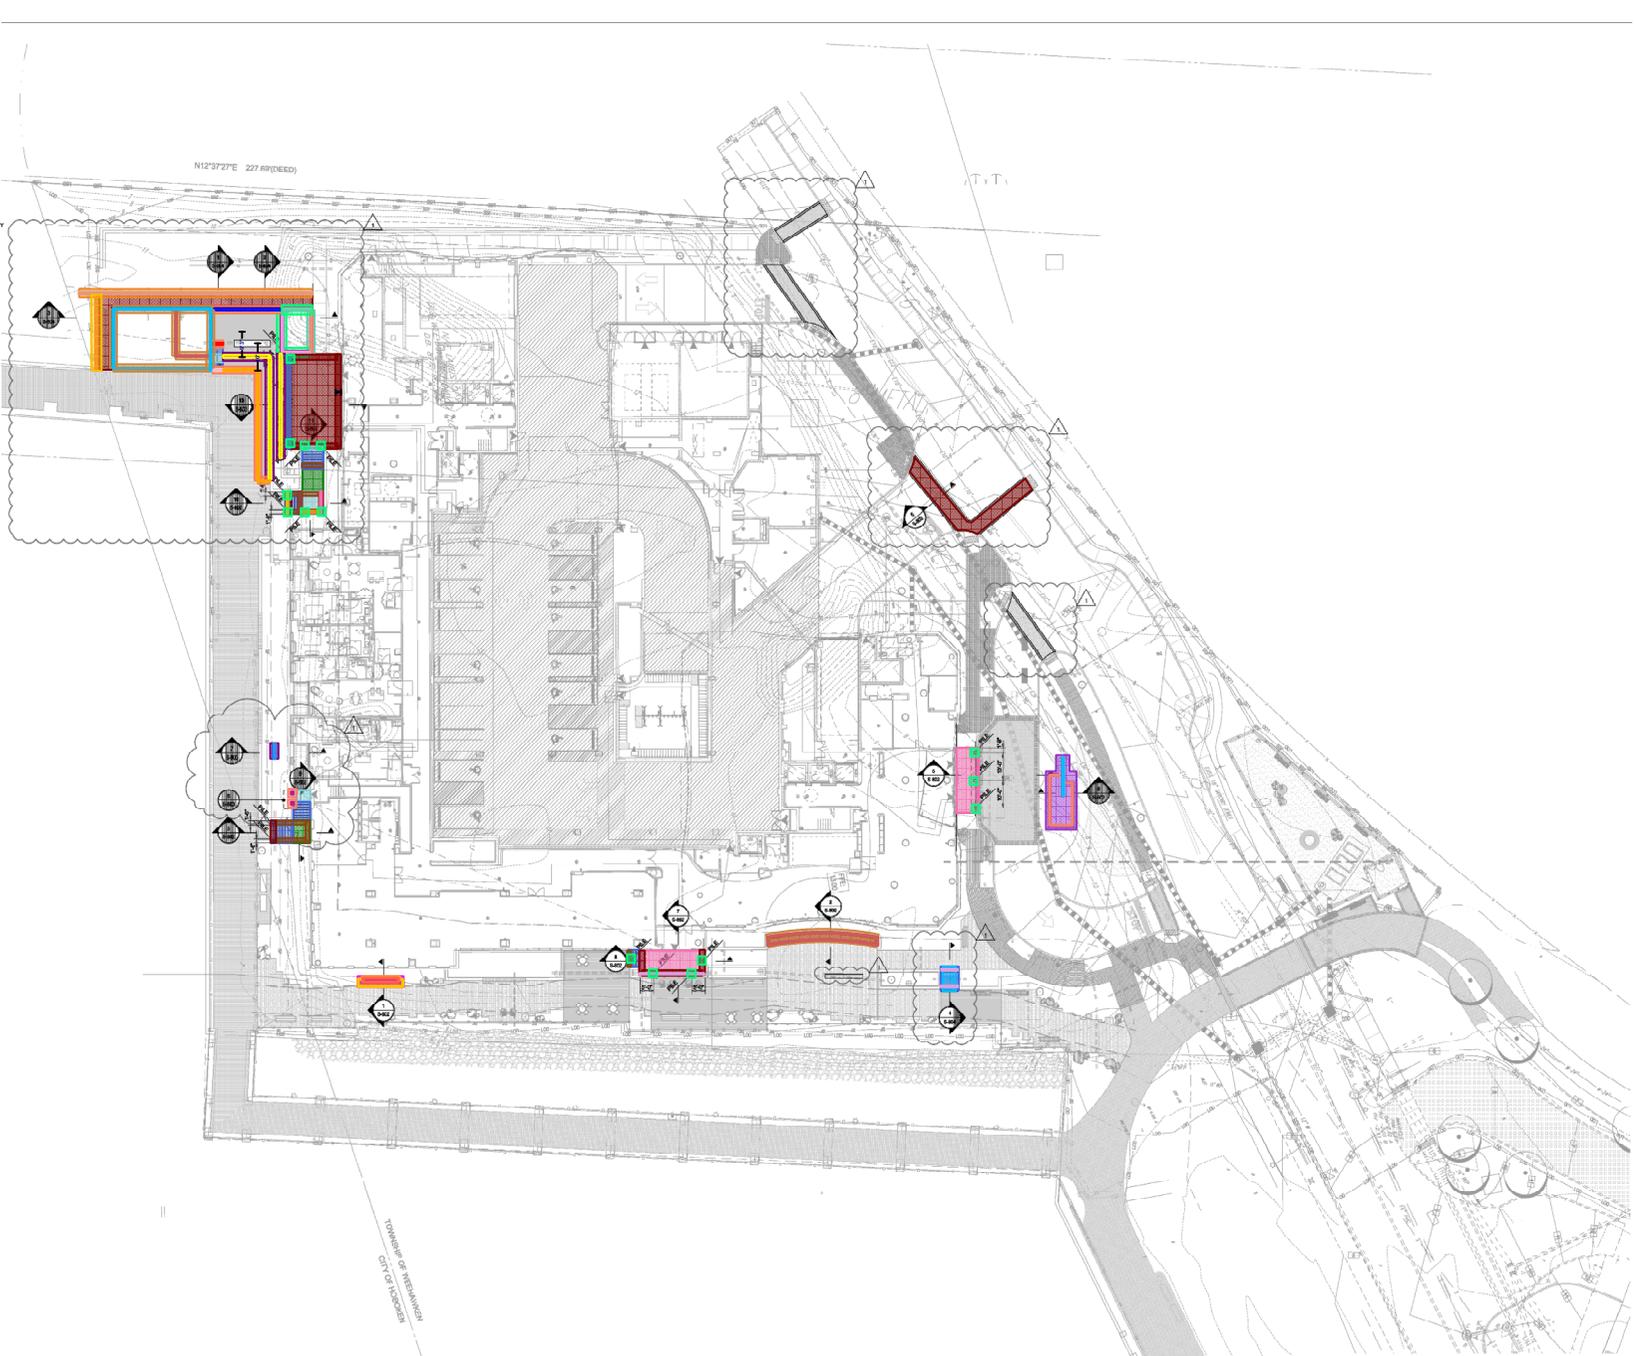

**STREETSCAPE PLAN**  
SCALE: 1/8" = 1'-0"